


- GENERAL NOTES:
1. DO NOT SCALE FROM THIS DRAWING, WORK TO DIMENSIONS AS SHOWN.
 2. ALL DIMENSIONS ARE IN MM, UNLESS STATED OTHERWISE.
 3. ALL DIMENSIONS TO BE CHECKED ON SITE, PRIOR TO COMMENCEMENT OF ANY WORKS.

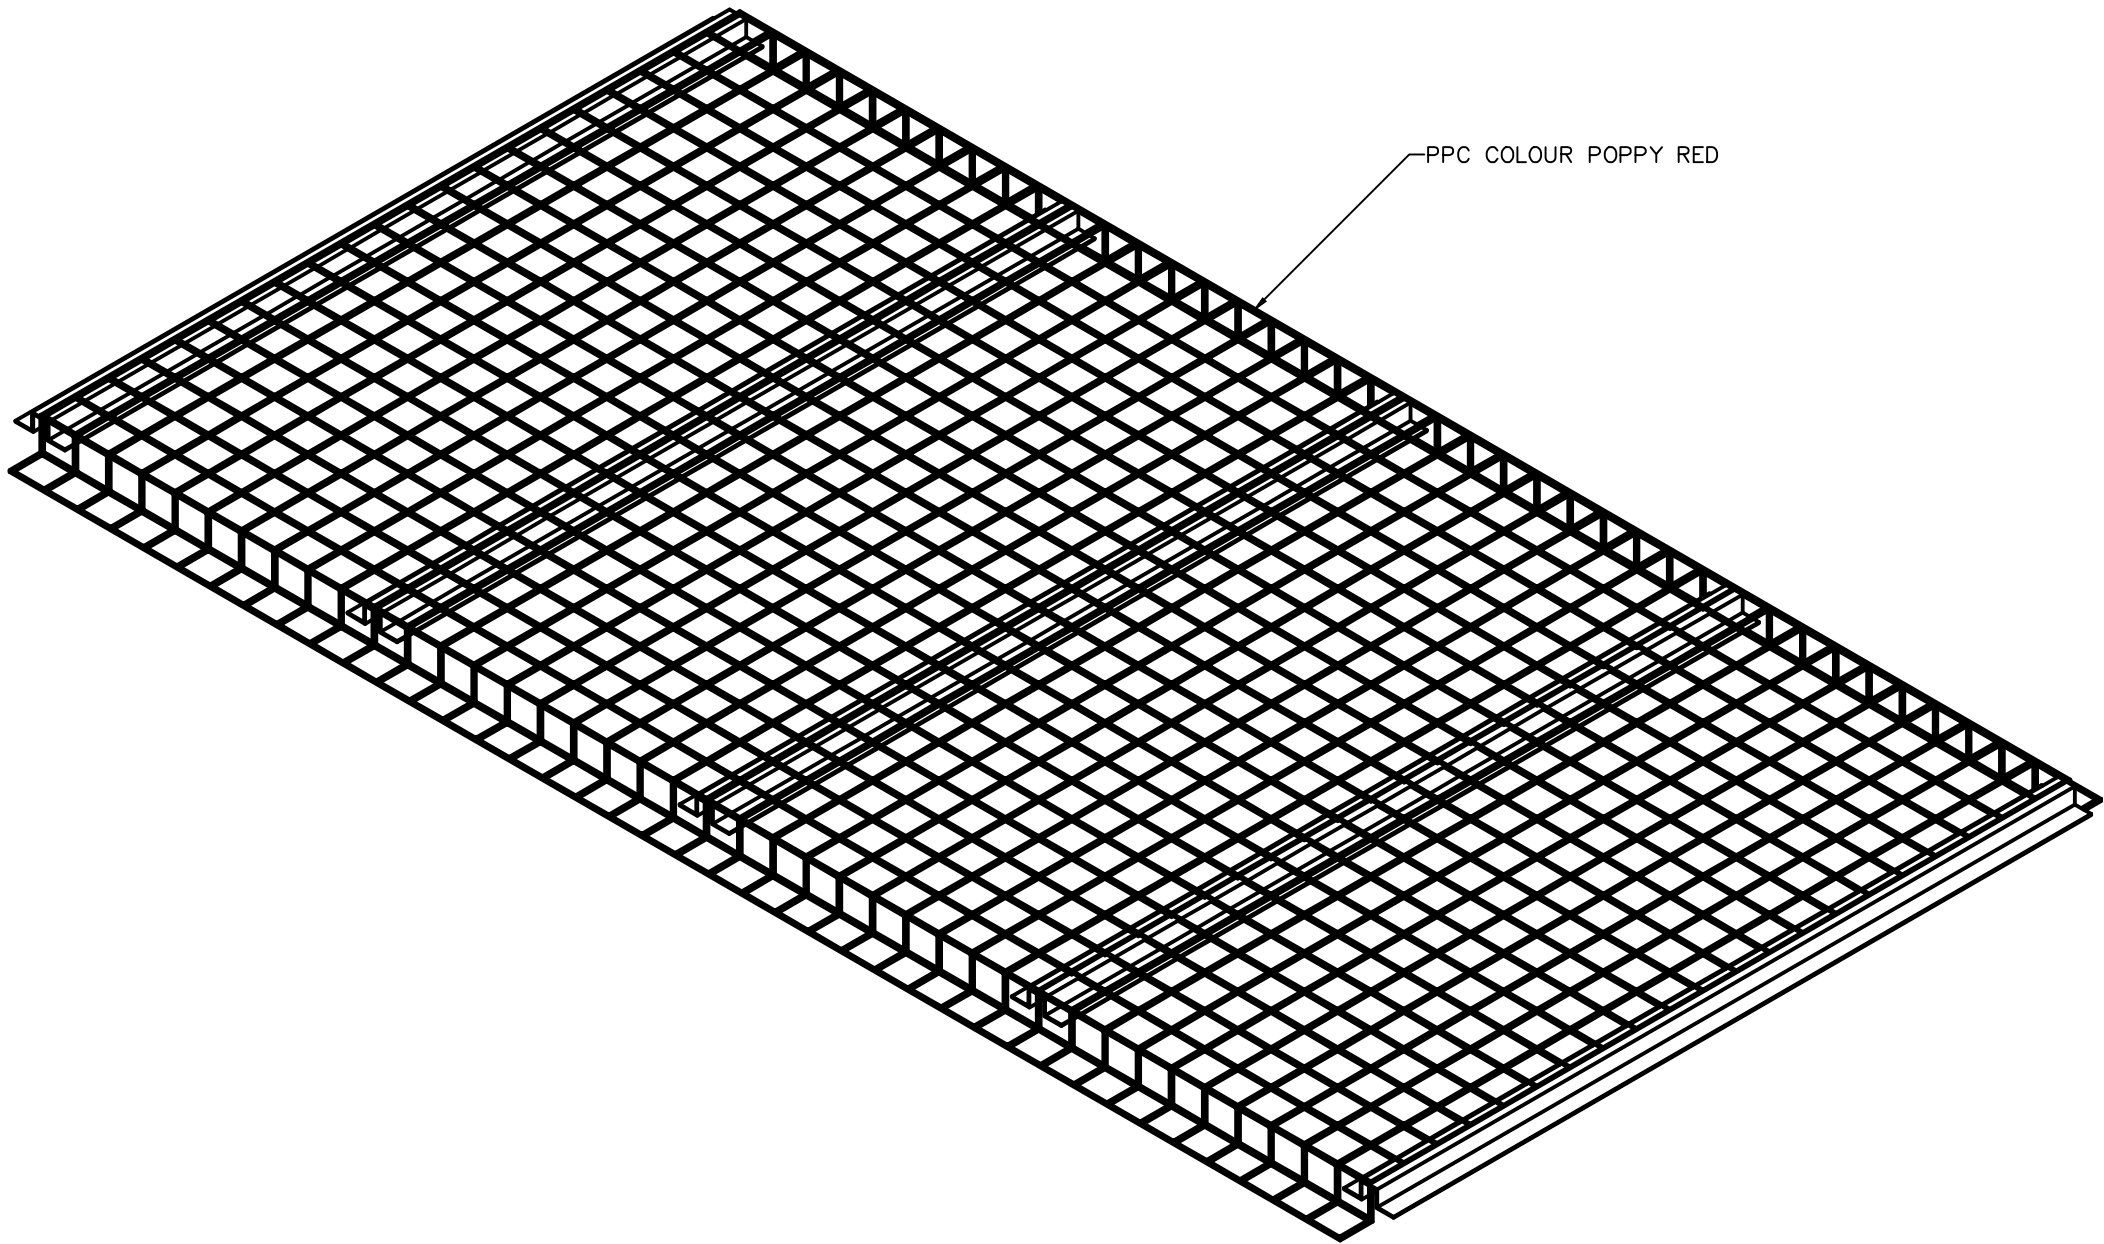

AVAILABLE SIZES		
REF	LENGTH	WIDTH
SS-RLC-01	3000	1050
SS-RLC-01	2000	1050
SS-RLC-01	1000	1050

ISSUED FOR REVIEW	
C1	MO 19.04.25

REVISIONS:



SOLAR STRUCTURES

MODULAR SOLAR SYSTEMS

Telephone +44 (0)1270 812653

Solar Structures ltd

Coole lane, Coole Pilate,

Nantwich CW5 8AU

www.solarstructures.co.uk

PROJECT TITLE:

ROOF LIGHT COVER

PROJECT ADDRESS:

N/A

CLIENT:

ADAM SMALLWOOD

DRAWING TITLE:

ROOF LIGHT DRAWING

DATE DRAWN:

19.10.24

DRAWING NUMBER:

SS-FOREST LODGE-EL01

DRAWING SCALE:

NTS

REVISION:

C1